

**GENERAL NOTES:**

- 1.1) Do not scale drawings
- 1.2) Use written dimensions only
- 1.3) All dimensions are in mm unless specified
- 1.4) Assume all site details are existing unless specified

Rev	Issue	Date	Dim	App



This drawing is the copyright of Dolphin Head Group Holdings PLC and may not be reproduced or disclosed to a third party in any form without written permission.

Drawing Title: **GROUND FLOOR PLAN**

Scale: 1:100  
 Site Name: WESTWARD HOUSE  
 Site Address: GLEBELAND ROAD  
 CAMBERLEY  
 SURREY  
 GU15 3DB

Drawn: CRC    Chk: J.R    App: J.R  
 Date: 06.05.08  
 Drawing No.:

Original Drawing Size: A3

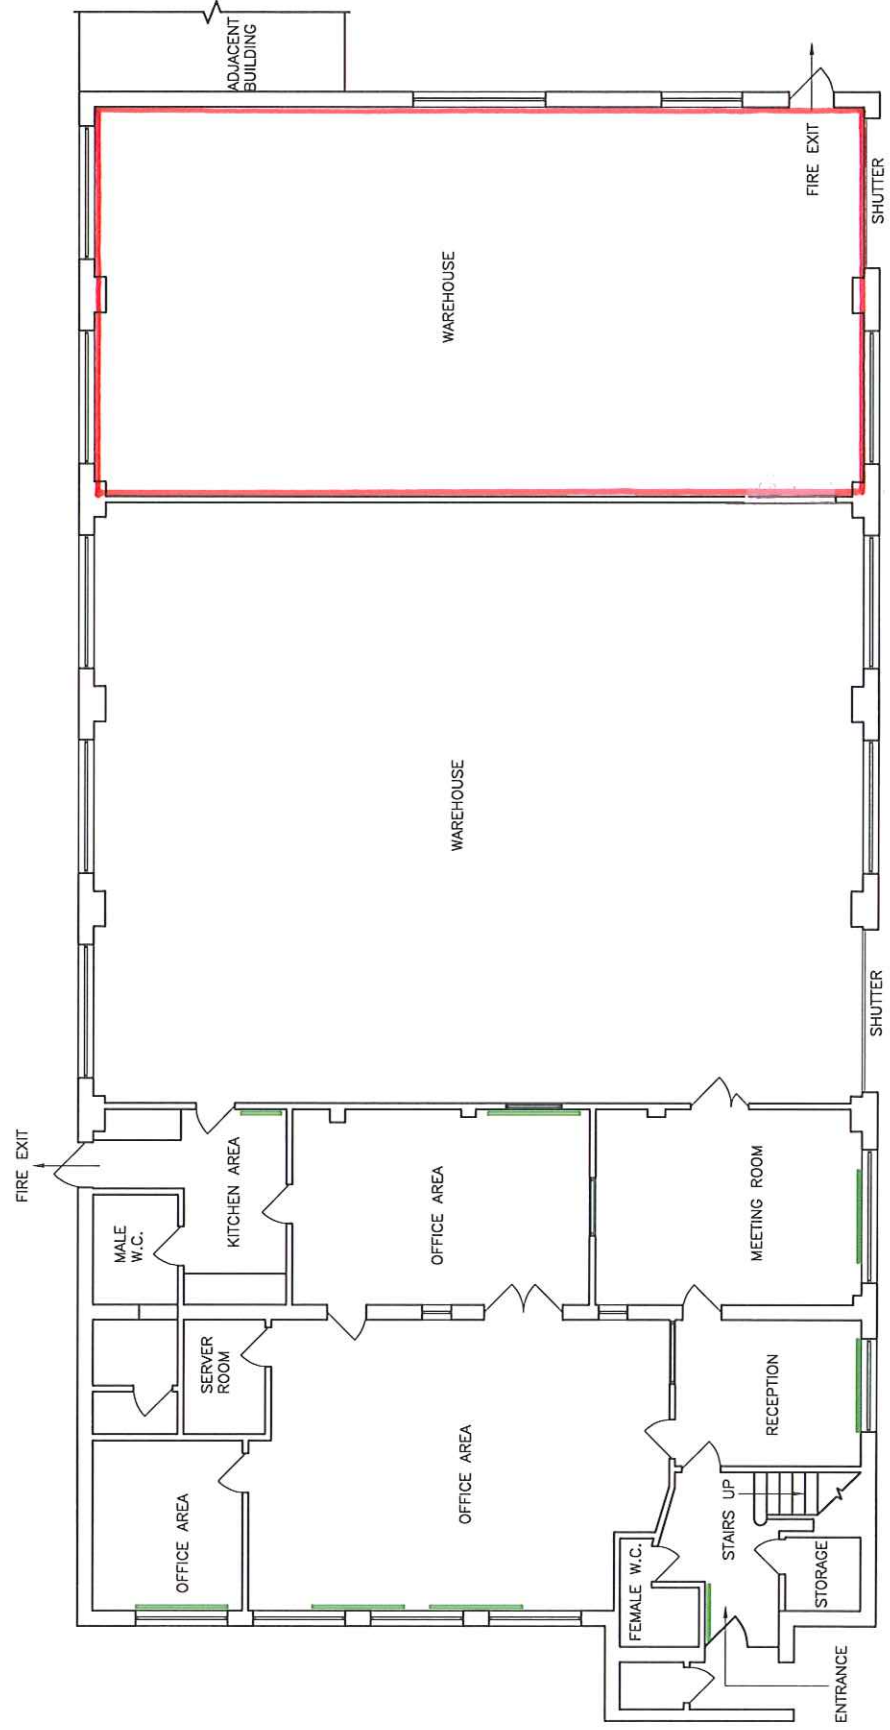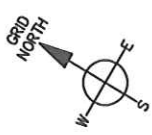

— = RADIATOR POSITION

**GROUND FLOOR PLAN**